


Electronic File Version of this document is the property of Brookstone Home Owner's Association and shall not be duplicated without their written permission.

CURVE DATA	
Q- NO. 21	R- NO. 22
Δ=26°37'	Δ=35°00'
T=116.44	T=115.0
R=492.25	R=364.73
R- NO. 23	R- NO. 24
Δ=101°49'	Δ=66°49'
T=265.05	T=68.36
R=215.34	R=103.64

NOTE:
LOT 9, BLOCK "J", SECTION TWO, BROOKSTONE HAS BEEN REVISED AND REPLATTED HEREON AS LOT 109, BLOCK "J", SECTION THREE, BROOKSTONE.

Denotes Iron Stake

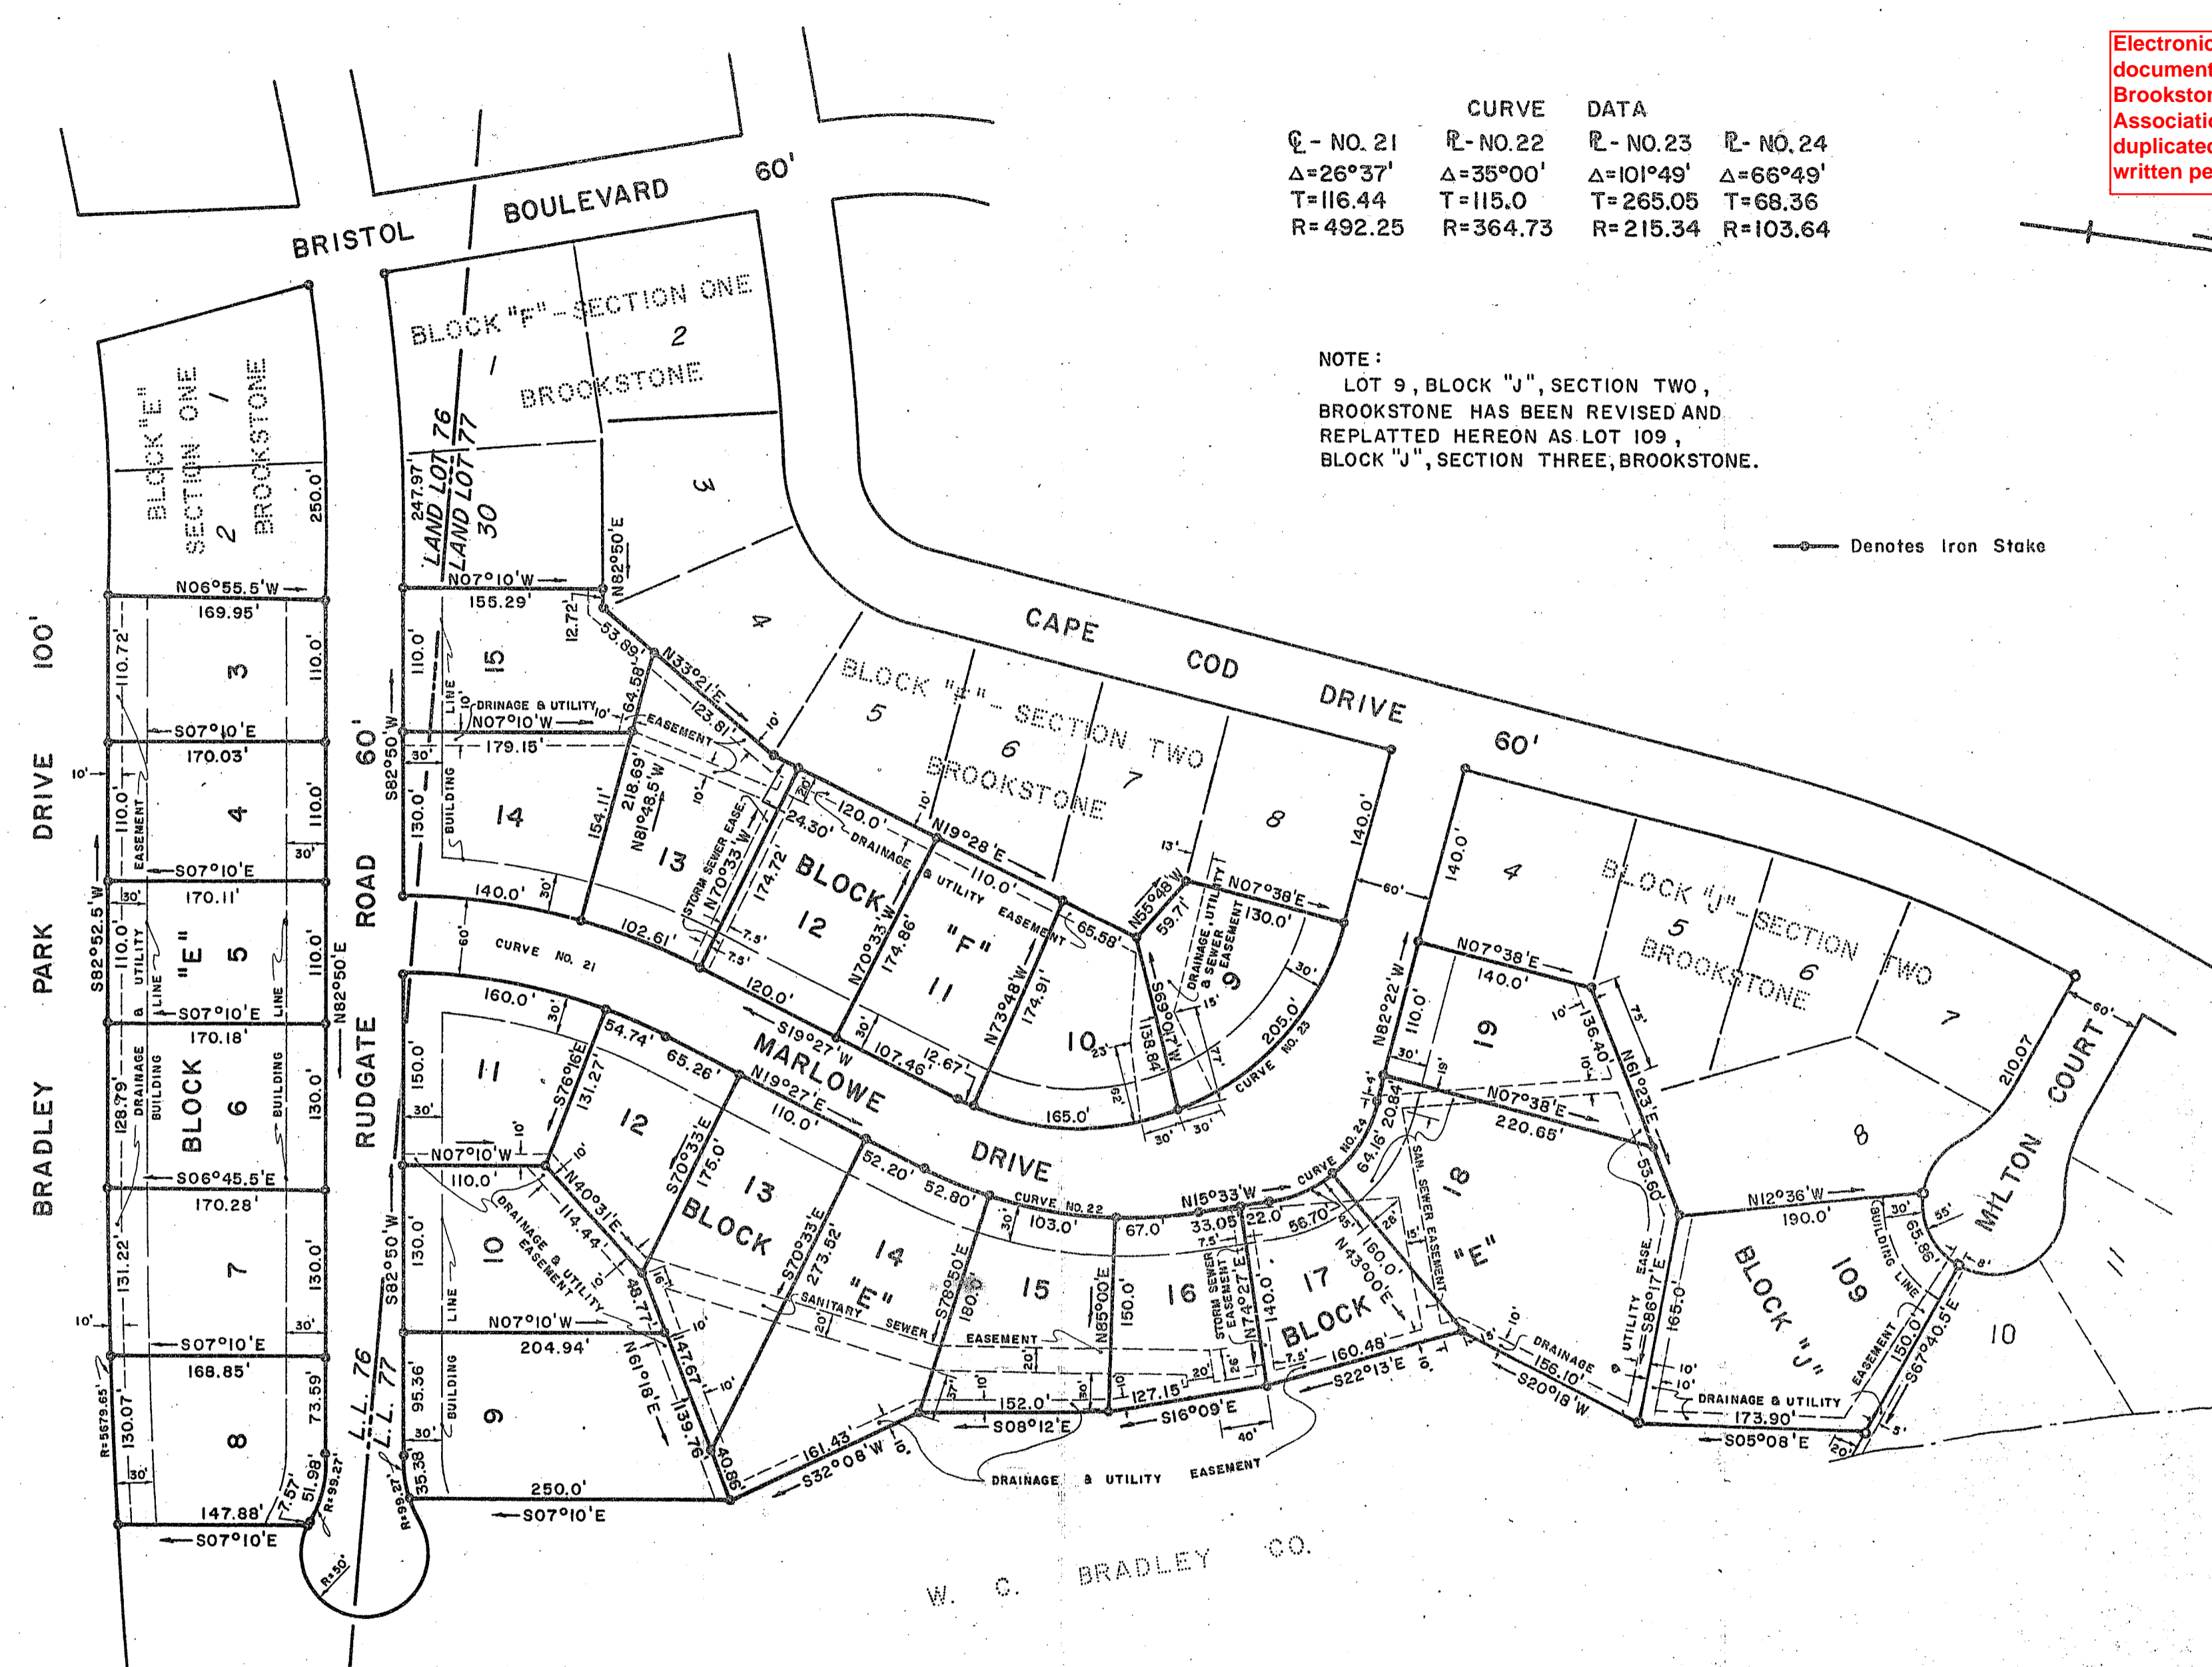

CERTIFICATES

PURSUANT TO THE SUBDIVISION REGULATIONS OF COLUMBUS, GEORGIA, ALL THE REQUIREMENTS OF APPROVAL HAVING BEEN FULFILLED, THIS FINAL PLAT WAS GIVEN FINAL APPROVAL BY THE PLANNING DIVISION OF COLUMBUS, GEORGIA.

DATE 1-21-80
[Signature]
DIRECTOR OF PLANNING

IN MY OPINION, THIS IS A CORRECT REPRESENTATION OF THE LAND PLATTED AND HAS BEEN PREPARED IN CONFORMITY WITH MINIMUM STANDARDS AND REQUIREMENTS OF LAW.

DATE 1-3-80
[Signature]
A. B. MOON, JR., R. L. S.
GEORGIA REG. 782

STREETS, STORM DRAINAGE DESIGN, CONSTRUCTION PLANS, AND EASEMENTS MEET THE REQUIREMENTS OF THE COUNCIL OF COLUMBUS, GEORGIA AND ARE APPROVED BY THE DEPARTMENT OF ENGINEERING OF COLUMBUS, GEORGIA.

DATE 1-3-80
[Signature]
DEPARTMENT OF ENGINEERING

THE OWNER OF THE LAND SHOWN ON THIS PLAT AND WHOSE NAME IS SUBSCRIBED HERETO, THROUGH ITS DULY AUTHORIZED OFFICERS, CERTIFY THAT THIS PLAT WAS MADE FROM AN ACTUAL SURVEY, THAT ALL STATE, CITY, AND COUNTY TAXES OR OTHER ASSESSMENTS NOW DUE ON THIS LAND HAVE BEEN PAID.

DATE 1-3-80
[Signature]
PRESIDENT
[Signature]
SECRETARY

SECTION THREE
BROOKSTONE

LYING IN LAND LOTS 76 & 77, 8th. DISTRICT
COLUMBUS, MUSCOGEE COUNTY, GEORGIA

Scale 1"=100' 3 January 1980

MOON, MEEKS & PATRICK, INC.
Civil Engineers Columbus, Georgia