


NOTE: Restrictive Covenants applicable to the lot shown hereon are recorded in plat book 73, folio 30, Office of the Clerk of Superior Court, Muscogee County, Georgia.

Electronic File Version of this document is the property of Brookstone Home Owner's Association and shall not be duplicated without their written permission.

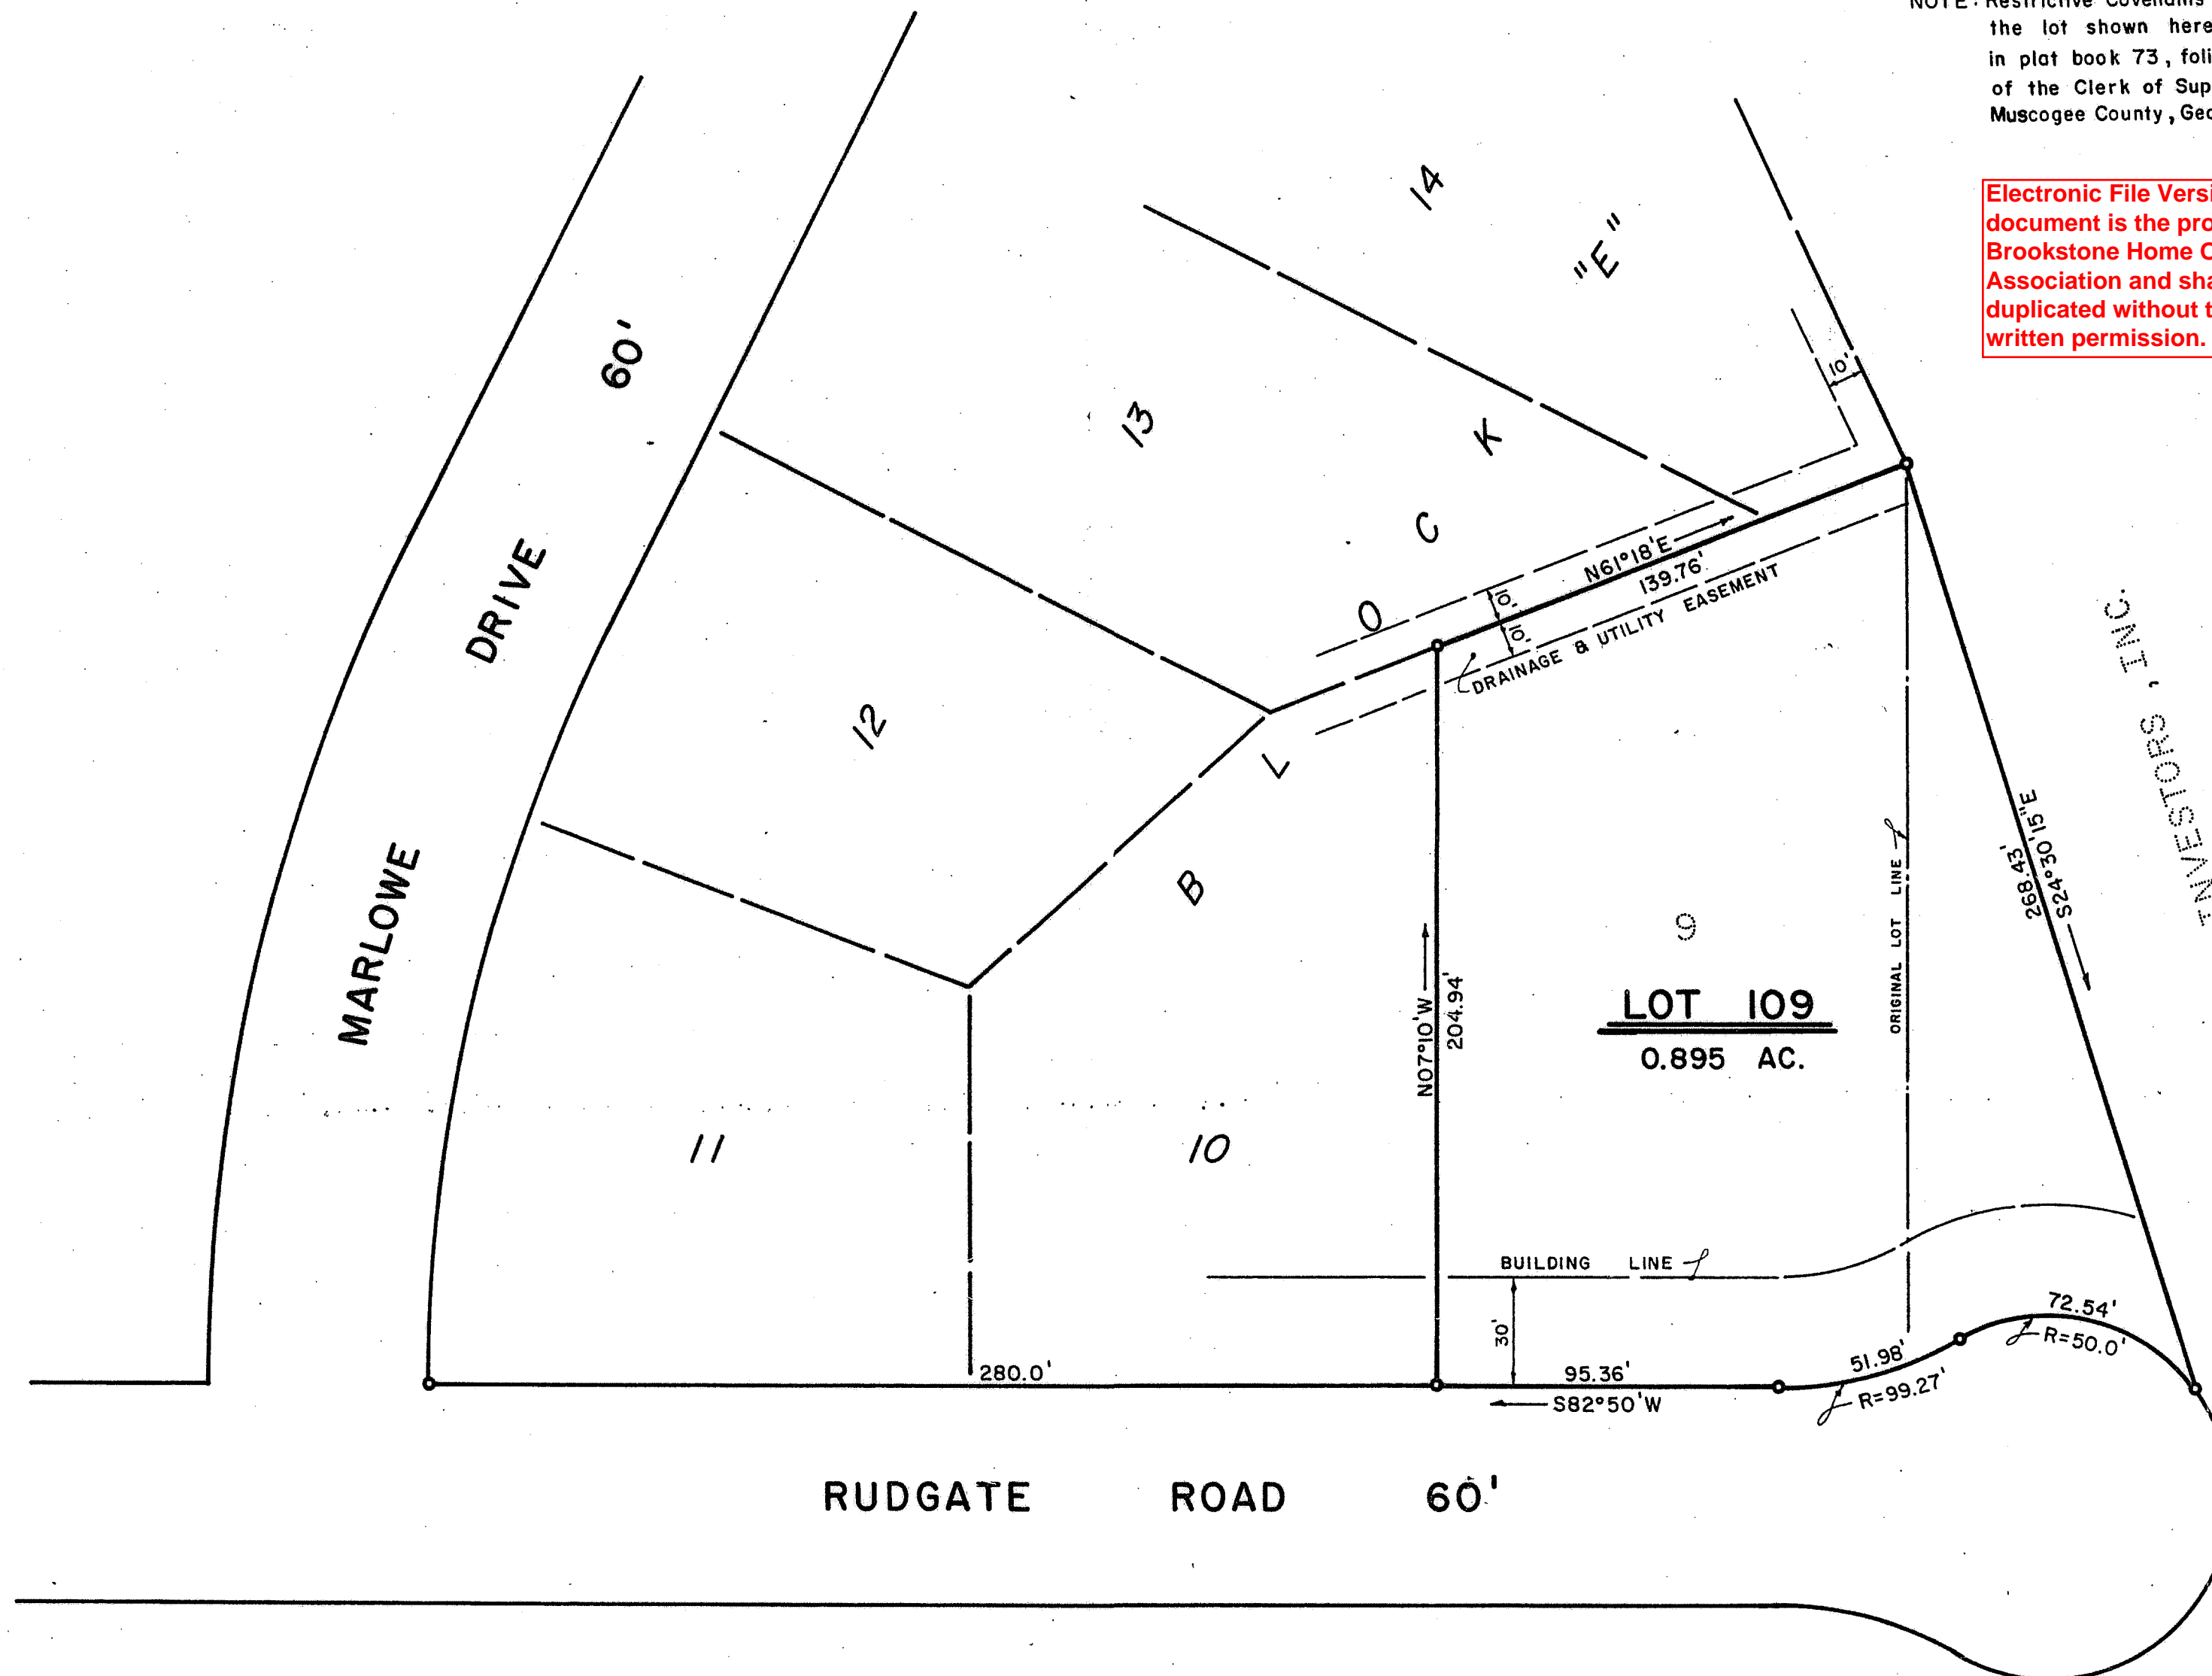

Denotes Iron Stake

CERTIFICATES

PURSUANT TO THE SUBDIVISION REGULATIONS OF COLUMBUS, GEORGIA. ALL THE REQUIREMENTS OF APPROVAL HAVING BEEN FULFILLED, THIS FINAL PLAT WAS GIVEN FINAL APPROVAL BY THE PLANNING DIVISION OF COLUMBUS, GEORGIA. THIS PLAT IS APPROVED FOR RECORDING IN THE OFFICE OF THE CLERK OF SUPERIOR COURT OF COLUMBUS, GEORGIA.

DATE June 5, 1986  
Richard T. Miller  
PLANNING DIVISION

IN MY OPINION, THIS IS A CORRECT REPRESENTATION OF THE LAND PLATTED AND HAS BEEN PREPARED IN CONFORMITY WITH MINIMUM STANDARDS AND REQUIREMENTS OF LAW.

DATE 5-26-'86  
A. S. Moon Jr.  
A.B. MOON, JR., R.L.S.  
GEORGIA REG. 782

STREETS, STORM DRAINAGE DESIGN, CONSTRUCTION REQUIREMENTS MEET THE REQUIREMENTS OF THE COUNCIL OF COLUMBUS, GEORGIA AND ARE APPROVED BY THE DEPARTMENT OF ENGINEERING OF COLUMBUS, GEORGIA.

DATE JUNE 3, 1986  
Charles F. Gilbert  
DEPARTMENT OF ENGINEERING

THE OWNER OF THE LAND SHOWN ON THIS PLAT AND WHOSE NAME IS SUBSCRIBED HERETO, IN PERSON OR THROUGH A DULY AUTHORIZED AGENT, CERTIFIES THAT THIS PLAT WAS MADE FROM AN ACTUAL SURVEY.

DATE 6-2-'86  
L.P. Corn  
DEVELOPERS INVESTORS, INC.  
L.R. Aldridge Jr.

REPLAT OF LOT 9, BLOCK "E" SECTION THREE

**BROOKSTONE**

LYING IN LAND LOT 77, 8th. DISTRICT COLUMBUS, MUSCOGEE COUNTY, GEORGIA

Scale 1"=40' 26 May 1986

**MOON, MEEKS & PATRICK, INC.**  
Civil Engineers Columbus, Georgia