


⊕ CURVE DATA

NO. 31	NO. 32
Δ=54°00'	Δ=09°00'
T=215.0'	T=70.0'
R=421.96'	R=889.43'

Electronic File Version of this document is the property of Brookstone Home Owner's Association and shall not be duplicated without their written permission.

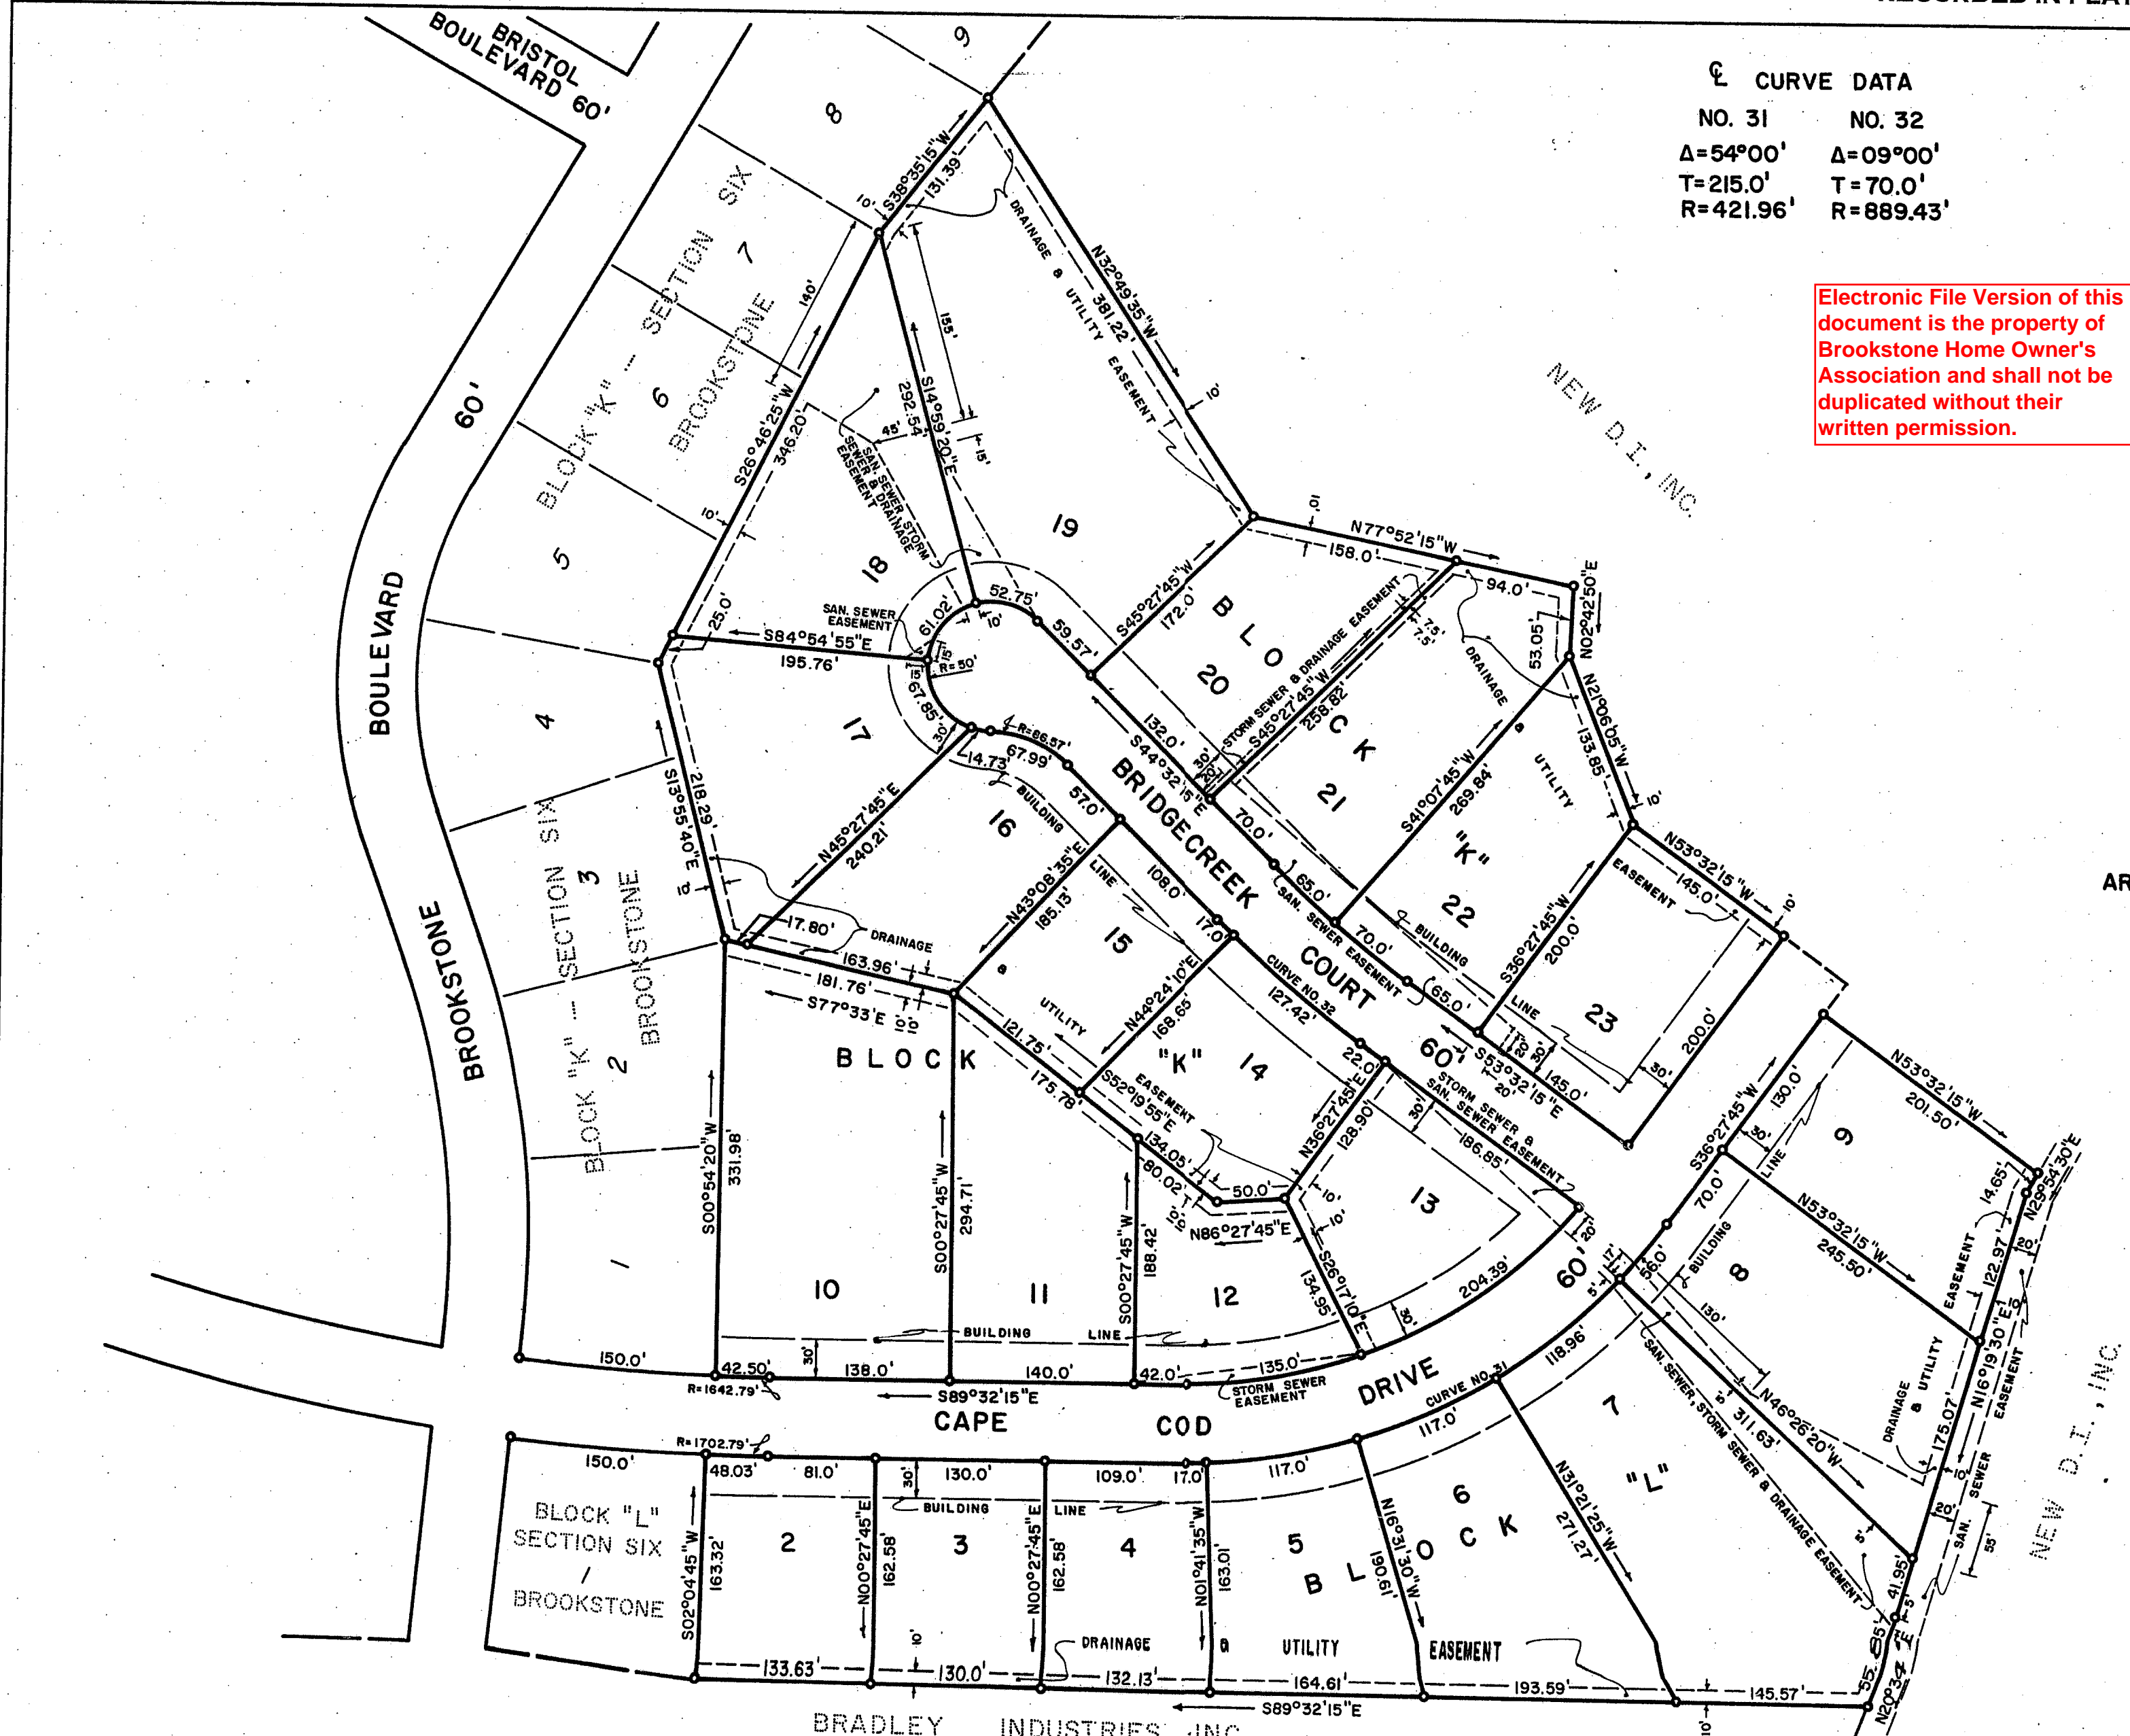

AREA = 18.76 AC.

Denotes Iron Stake

PURSUANT TO THE SUBDIVISION REGULATIONS OF COLUMBUS, GEORGIA, ALL THE REQUIREMENTS OF APPROVAL HAVING BEEN FULFILLED, THIS FINAL PLAT WAS GIVEN FINAL APPROVAL BY THE PLANNING DIVISION OF COLUMBUS, GEORGIA. THIS PLAT IS APPROVED FOR RECORDING IN THE OFFICE OF THE CLERK OF SUPERIOR COURT OF COLUMBUS, GEORGIA.

DATE July 8, 1987
Richard T. Melle
 PLANNING DIVISION

IN MY OPINION, THIS IS A CORRECT REPRESENTATION OF THE LAND PLATTED AND HAS BEEN PREPARED IN CONFORMITY WITH MINIMUM STANDARDS AND REQUIREMENTS OF LAW.

DATE 6-23-'87
A. J. Moon, Jr.
 A.B. MOON, JR., R.L.S.
 GEORGIA REG. 782

STREETS, STORM DRAINAGE DESIGN, CONSTRUCTION PLANS, AND EASEMENTS MEET THE REQUIREMENTS OF THE COUNCIL OF COLUMBUS, GEORGIA AND ARE APPROVED BY THE DEPARTMENT OF ENGINEERING OF COLUMBUS, GEORGIA.

DATE JULY 1, 1987
Charles F. Gilbert
 DEPARTMENT OF ENGINEERING

THE OWNER OF THE LAND SHOWN ON THIS PLAT AND WHOSE NAME IS SUBSCRIBED HERETO, IN PERSON OR THROUGH A DULY AUTHORIZED AGENT, CERTIFIES THAT THIS PLAT WAS MADE FROM AN ACTUAL SURVEY.

DATE 6-24-'87
Mark S. Craft
 NEW D.I., INC.
 U.S.T. SEC.

SECTION SEVEN
BROOKSTONE

LYING IN LAND LOT 84, 8th. DISTRICT
 COLUMBUS, MUSCOGEE COUNTY, GEORGIA

Scale 1"=100' 23 June 1987

MOON, MEEKS & PATRICK, INC.
 Civil Engineers Columbus, Georgia