


Electronic File Version of this document is the property of Brookstone Home Owner's Association and shall not be duplicated without their written permission.

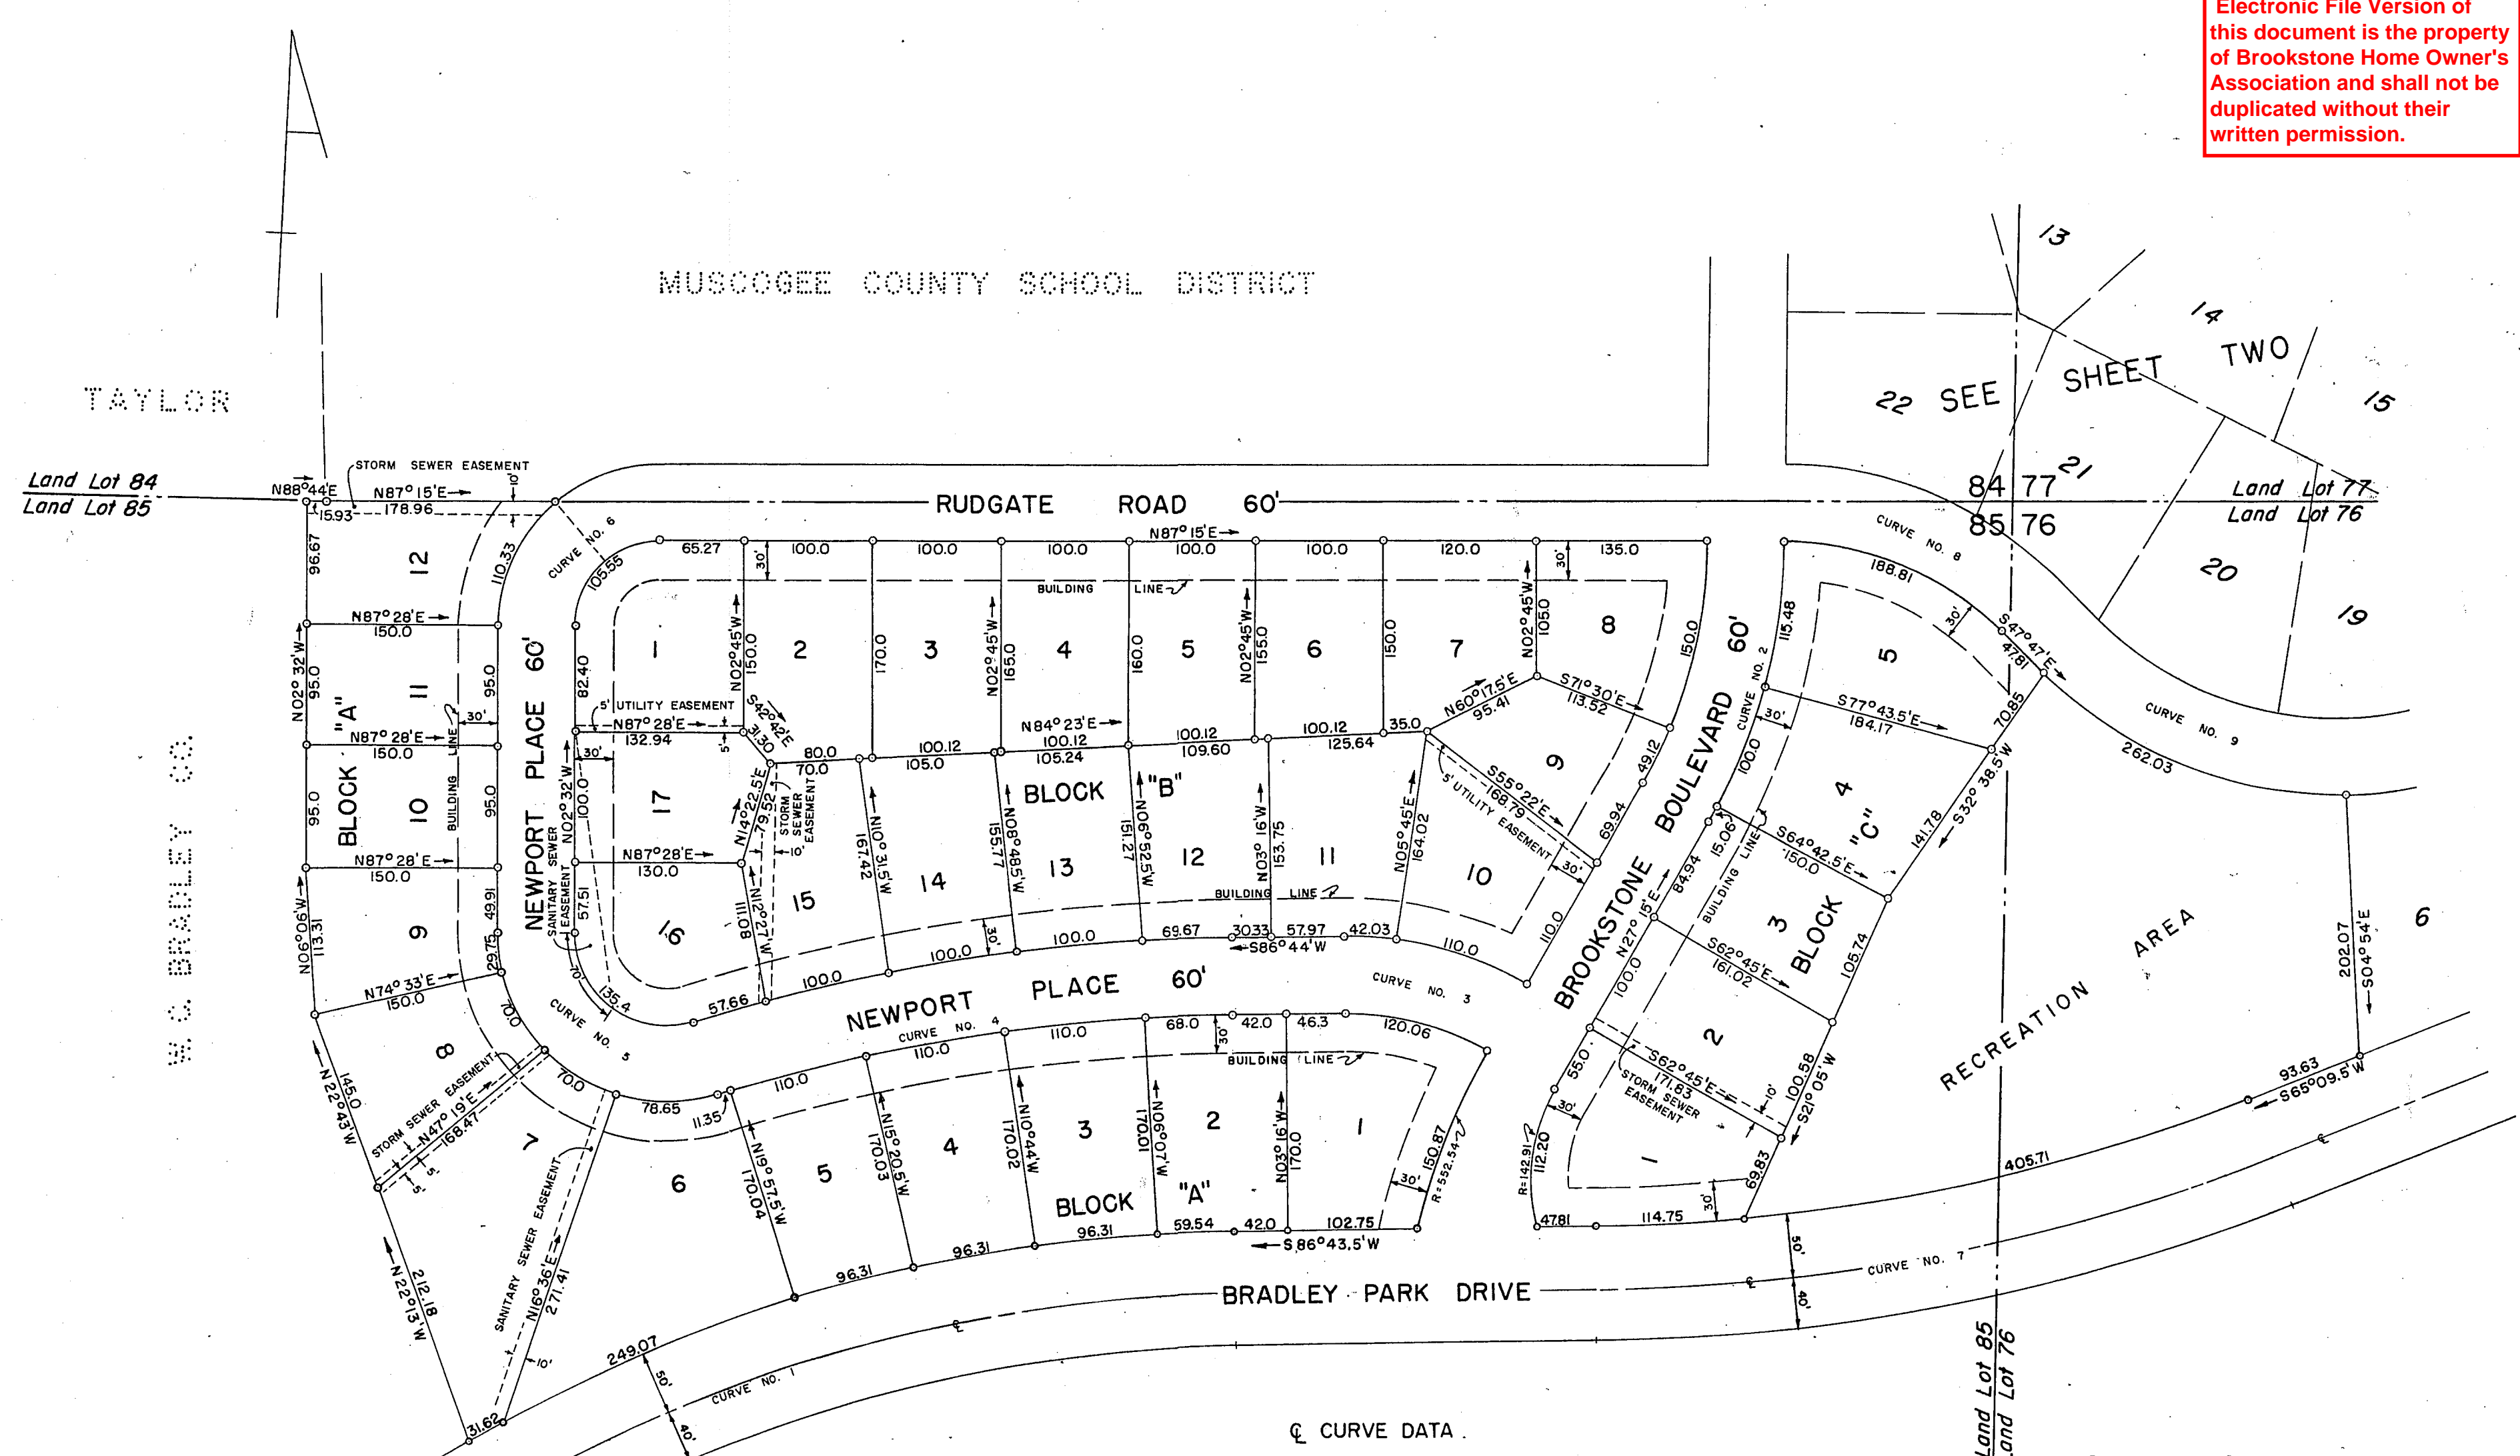

☉ CURVE DATA

No. 1 Δ=30° 08' T=308.58 R=1146.28	No. 2 Δ=30° 00' T=109.94 R=410.29	No. 3 Δ=30° 31' T=69.68 R=255.43	No. 4 Δ=17° 10' T=210.75 R=1396.26	No. 5 Δ=107° 54' T=140.0 R=101.90
No. 6 Δ=89° 47' T=96.98 R=97.35	No. 7 Δ=21° 34' T=272.87 R=1432.69	No. 8 Δ=44° 58' T=111.98 R=270.58	No. 9 Δ=67° 05' T=192.28 R=290.05	

○ Denotes Iron Stake

CERTIFICATES

PURSUANT TO THE COLUMBUS - MUSCOGEE COUNTY LAND SUBDIVISION REGULATIONS, ALL THE REQUIREMENTS OF APPROVAL HAVING BEEN FULFILLED, THIS FINAL PLAT WAS GIVEN FINAL APPROVAL BY THE COLUMBUS - MUSCOGEE COUNTY PLANNING COMMISSION

ON 6-10-70
 Chairman: W. W. Wistar
 Secretary: Robert

IN MY OPINION, THIS IS A CORRECT REPRESENTATION OF THE LAND PLATTED AND HAS BEEN PREPARED IN CONFORMITY WITH MINIMUM STANDARDS AND REQUIREMENTS OF LAW.

DATE: 15 MAY '70
 A. B. MOON, JR., R.L.S.
 GEORGIA REG. 782

STREETS, STORM DRAINAGE DESIGN, CONSTRUCTION PLANS, AND EASEMENTS MEET THE REQUIREMENTS OF THE COMMISSIONERS OF CITY OF COLUMBUS, GEORGIA AND ARE APPROVED BY THE CITY ENGINEER.

DATE: 5/14/70
 CITY ENGINEER: [Signature]

THE OWNER OF THE LAND SHOWN ON THIS PLAT AND WHOSE NAME IS SUBSCRIBED HERETO, THROUGH ITS DULY AUTHORIZED OFFICERS, CERTIFIES THAT THIS PLAT WAS MADE FROM AN ACTUAL SURVEY, THAT ALL STATE, CITY, AND COUNTY TAXES OR OTHER ASSESSMENTS NOW DUE ON THIS LAND HAVE BEEN PAID.

DATE: 15 MAY 1970
 DEVELOPERS - INVESTORS, INC.
 President: [Signature]
 Secretary: [Signature]

SECTION ONE
BROOKSTONE
 LYING IN LAND LOTS 76, 77, 84 & 85, 8th DISTRICT
 COLUMBUS, MUSCOGEE COUNTY, GEORGIA

SCALE: 1"=100' 15 MAY 1970

MOON, MEEKS & ASSOCIATES
 Civil Engineers - Columbus, Georgia