


Electronic File Version of this document is the property of Brookstone Home Owner's Association and shall not be duplicated without their written permission.

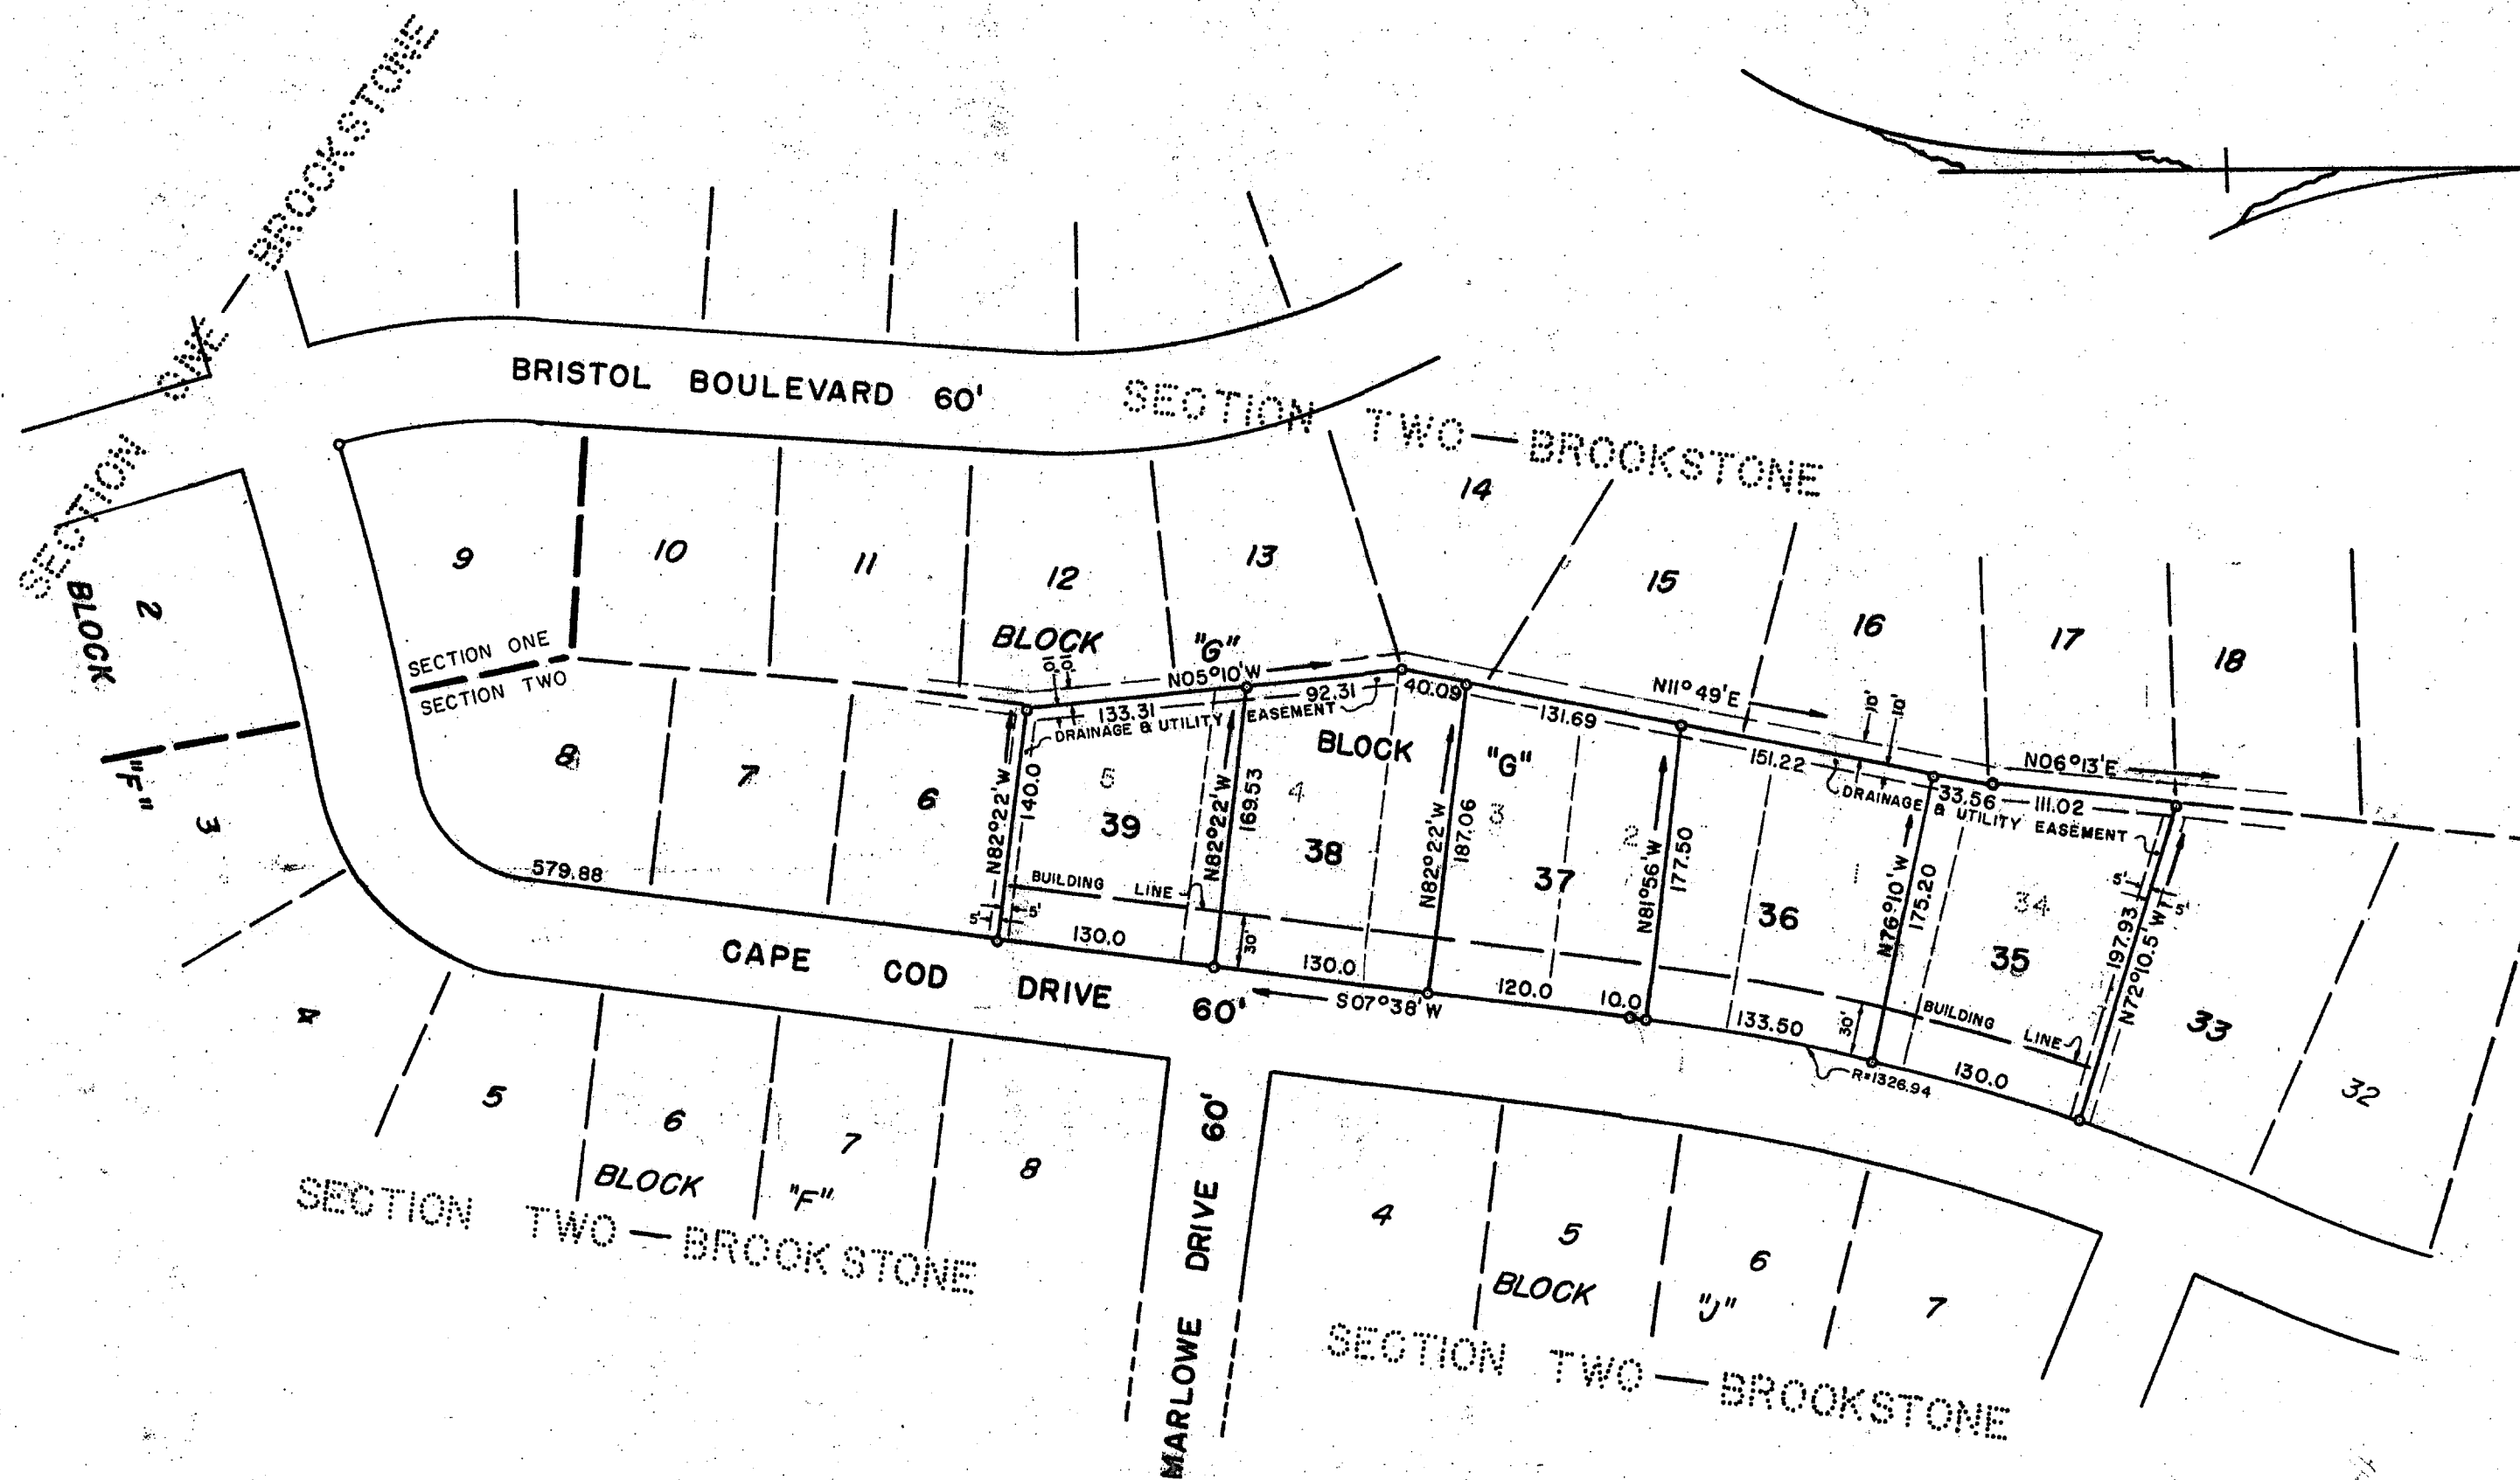

—○— Denotes Iron Stake

NOTE: Restrictive Covenants Applicable To The Lots Shown Hereon Are Recorded In Plat Book 54, Folio 17-B, Office Of The Clerk Of Superior Court, Muscogee County, Georgia.

CERTIFICATES

PURSUANT TO THE SUBDIVISION REGULATIONS OF COLUMBUS, GEORGIA, ALL THE REQUIREMENTS OF APPROVAL HAVING BEEN FULFILLED, THIS FINAL PLAT WAS GIVEN FINAL APPROVAL BY THE PLANNING DIVISION OF COLUMBUS, GEORGIA

ON 10/3/74
George H. Brundage
DIRECTOR OF PLANNING

IN MY OPINION, THIS IS A CORRECT REPRESENTATION OF THE LAND PLATTED AND HAS BEEN PREPARED IN CONFORMITY WITH MINIMUM STANDARDS AND REQUIREMENTS OF LAW.

DATE 9-18-'74
A. B. Moon, Jr.
A. B. MOON, JR. R.L.S.
GEORGIA REG. 782

STREETS, STORM DRAINAGE DESIGN, CONSTRUCTION PLANS, AND EASEMENTS MEET THE REQUIREMENTS OF THE COUNCIL OF COLUMBUS, GEORGIA AND ARE APPROVED BY THE DEPARTMENT OF ENGINEERING OF COLUMBUS, GEORGIA.

DATE 10-2-74
David D. Weir
DEPARTMENT OF ENGINEERING

THE OWNER OF THE LAND SHOWN ON THIS PLAT AND WHOSE NAME IS SUBSCRIBED HERETO, THROUGH ITS DULY AUTHORIZED OFFICERS, CERTIFIES THAT THIS PLAT WAS MADE FROM AN ACTUAL SURVEY, THAT ALL STATE, CITY, AND COUNTY TAXES OR OTHER ASSESSMENTS NOW DUE ON THIS LAND HAVE BEEN PAID.

DATE 1 October 1974
L. P. Corn
PRESIDENT
L. R. Aldridge, Jr.
SECRETARY

REPLAT OF
LOTS 1,2,3,4,5,8 34, BLOCK "G"
SECTION TWO
BROOKSTONE

LYING IN LAND LOT 77, 8th DISTRICT
COLUMBUS, MUSCOGEE COUNTY, GEORGIA
SCALE: 1" = 100'
18 SEPTEMBER 1974
MOON, MEEKS & PATRICK, INC.
CIVIL ENGINEERS COLUMBUS, GEORGIA

